




ROOF PLAN

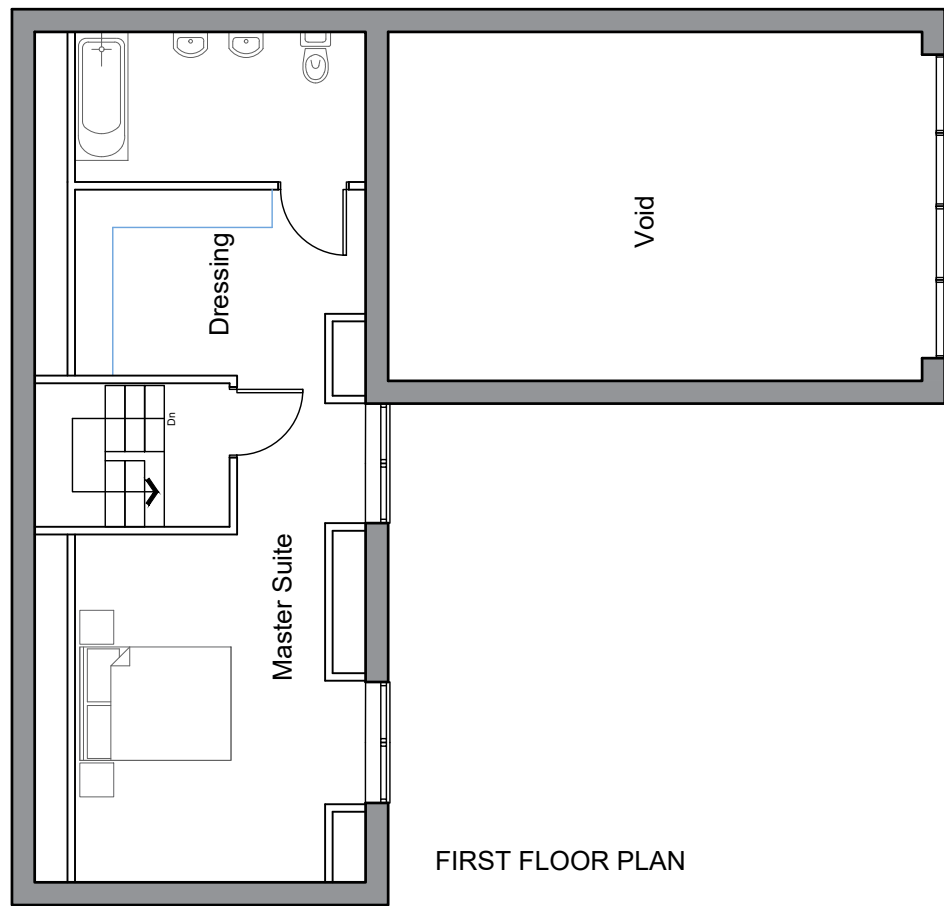


FIRST FLOOR PLAN

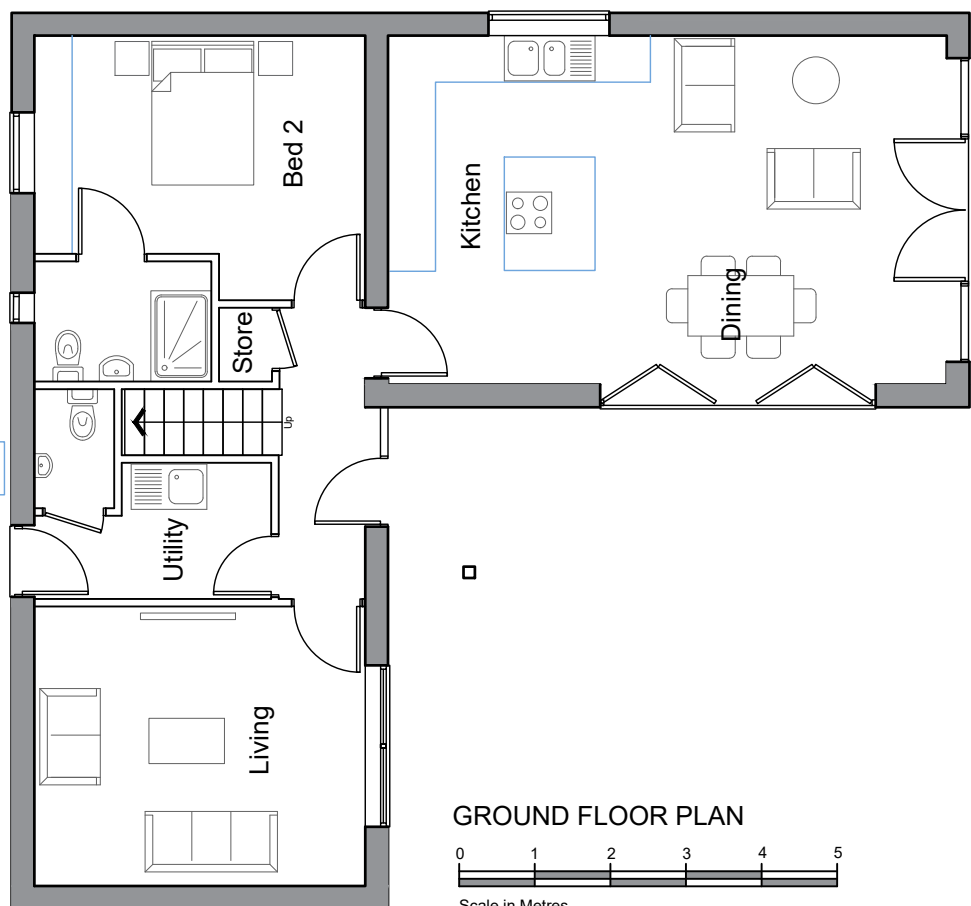


GROUND FLOOR PLAN

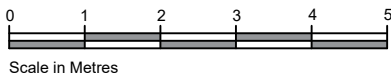


133.9sq m - 1,441sq ft | 2 Bed, 4 person chalet bungalow

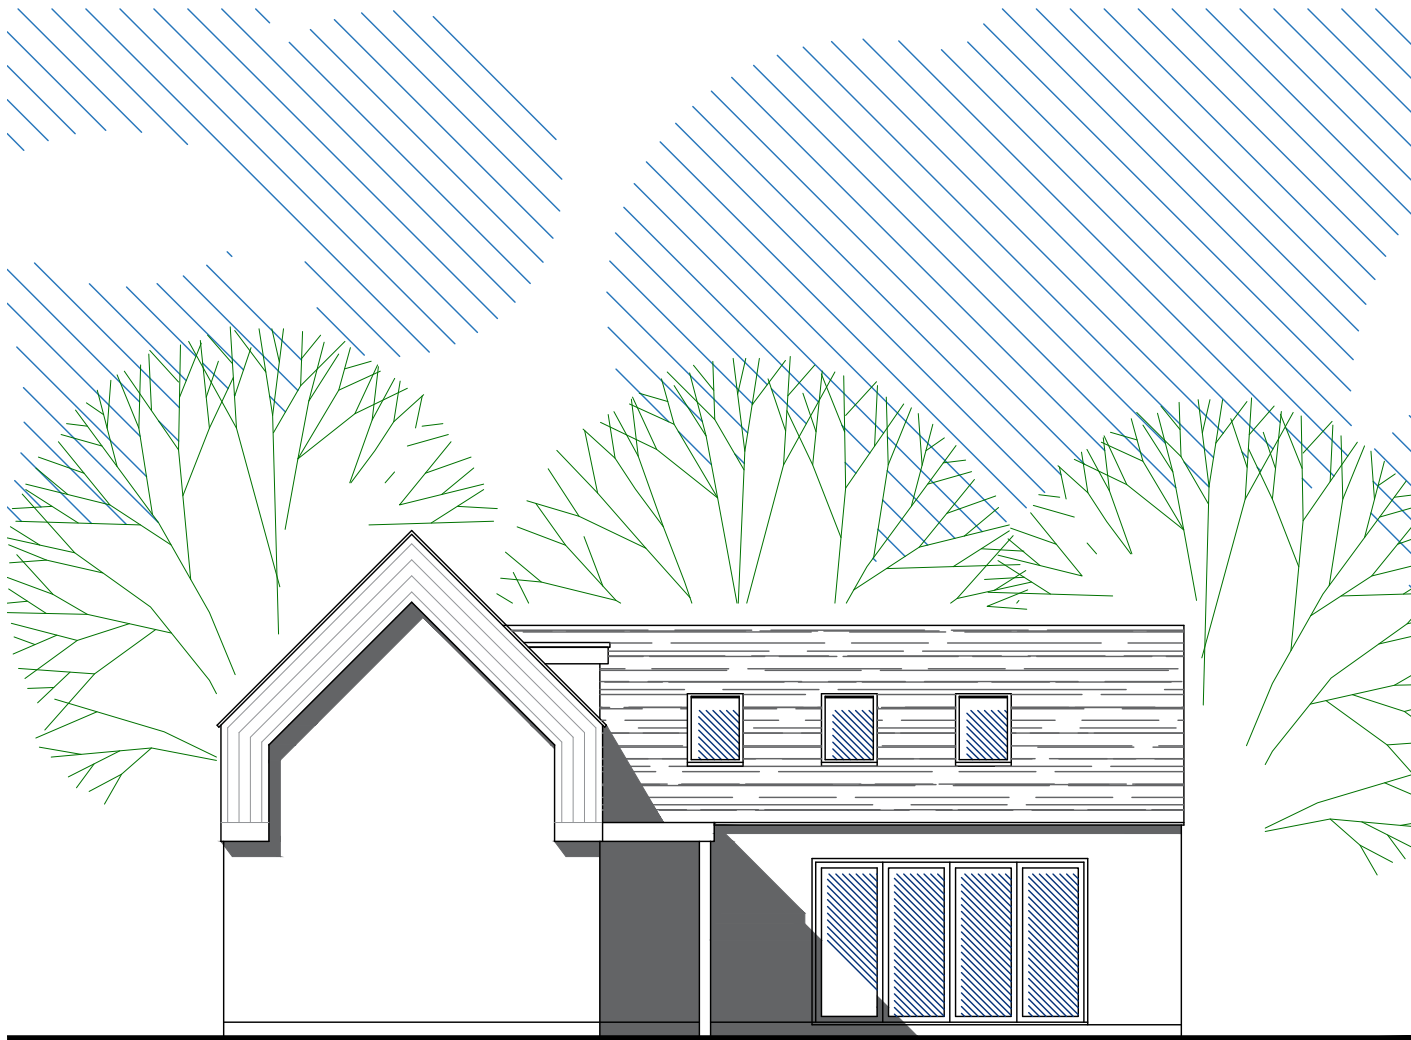


SIDE ELEVATION (South East)

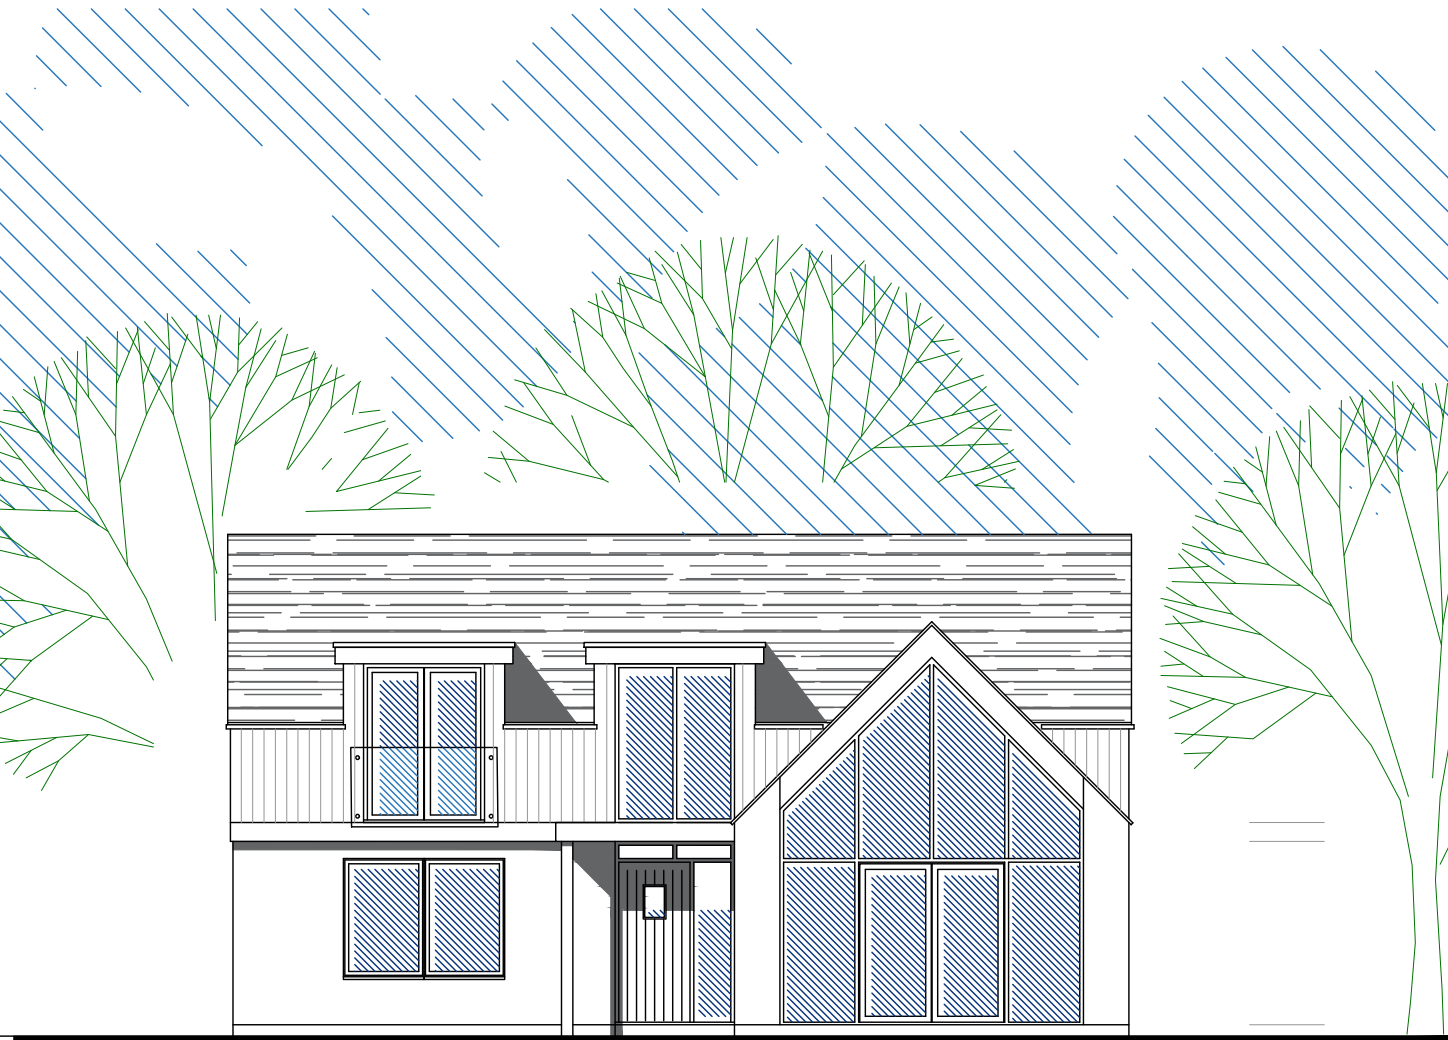

ENTRANCE ELEVATION (North East)

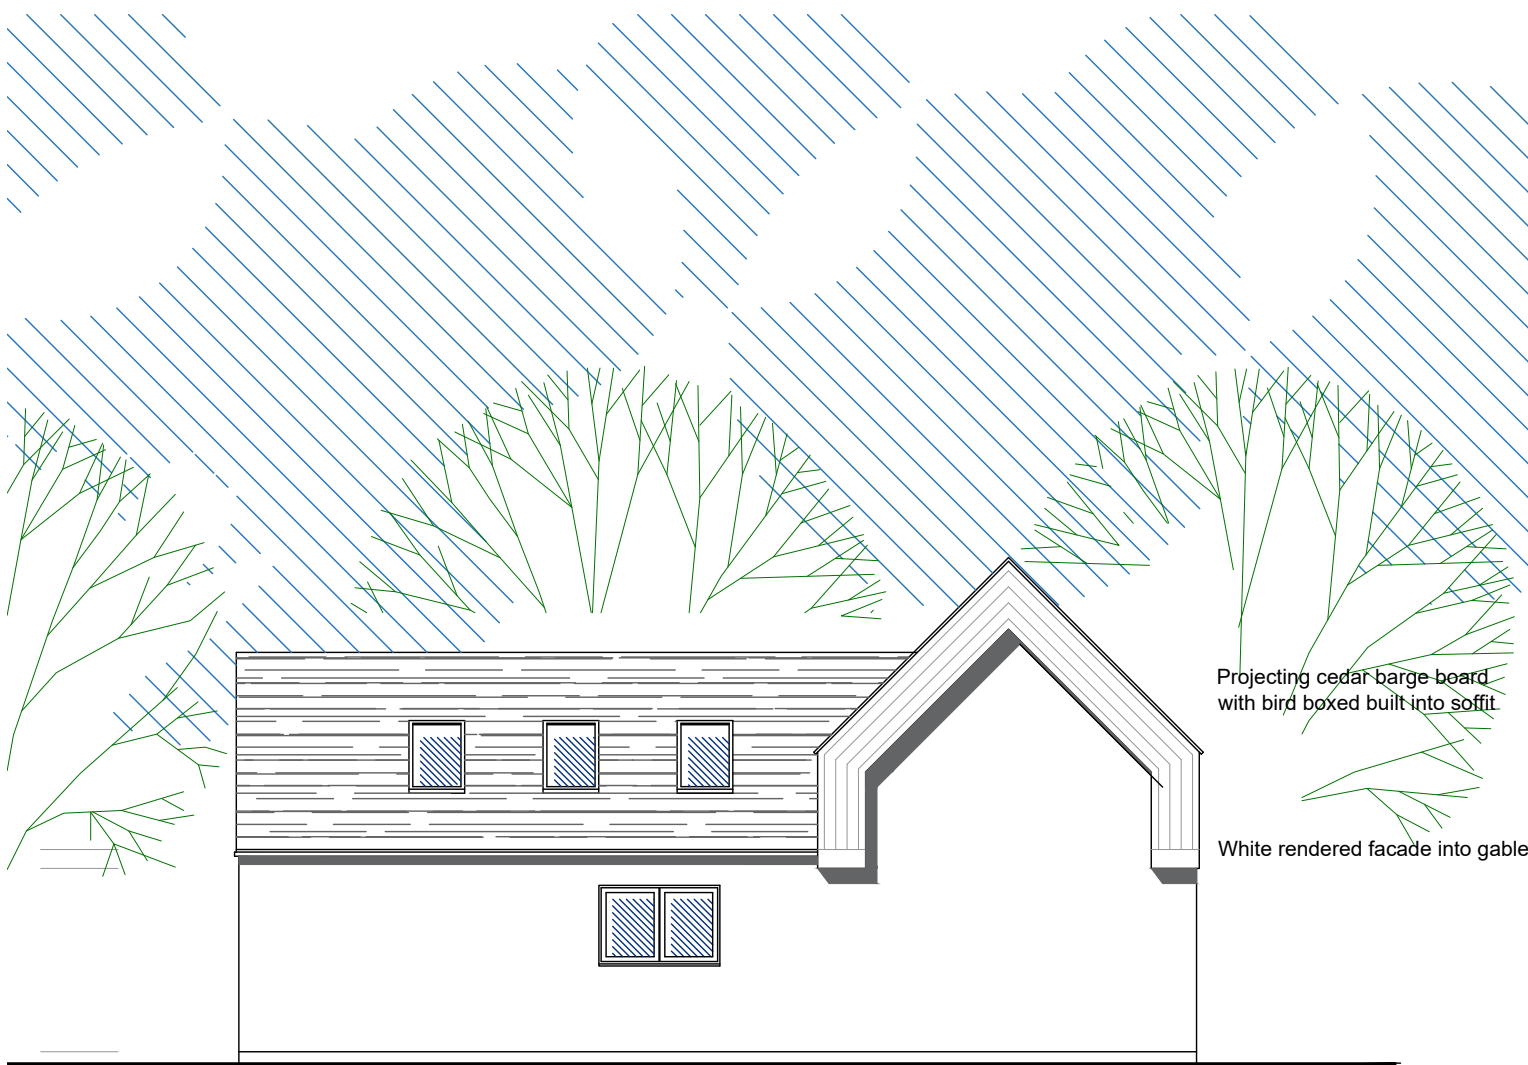

SIDE ELEVATION (North West)

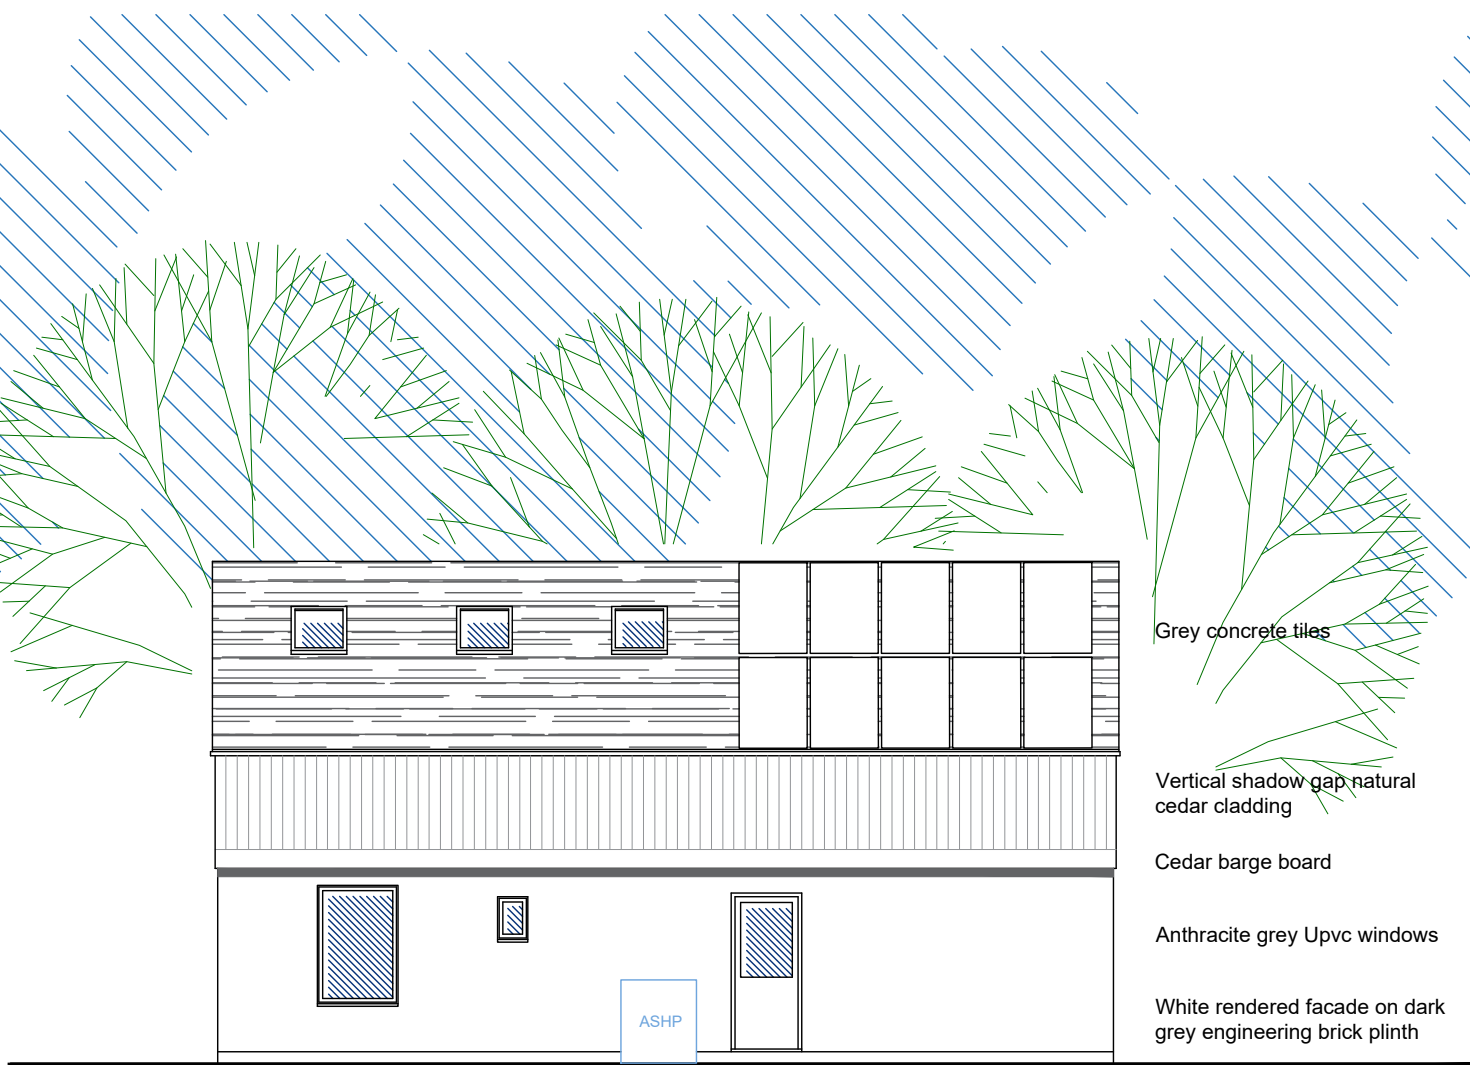

REAR ELEVATION (South West)

Grey concrete tiles

Vertical shadow gap, natural cedar cladding

Cedar barge board

Anthracite grey Upvc windows

White rendered facade on dark grey engineering brick plinth

This drawing is the property of Ortus and may not be used, re-produced or copied without the written consent of Ortus. This drawing must not be scaled for construction purposes. Figured dimensions only to be used. Where applicable all dimensions are to be checked on site before any work is put in hand.

**CLIENT** - Aspire Homes & Developments Ltd  
**PROJECT** - Four Cross, Stoke Gabriel  
**DATE** - 23.03.23

**DRAWING** - Plot 3 Details  
**SCALE** - 1:100 @ A2  
**Dwg. Ref** -

**2230/203d**