




ROOF PLAN

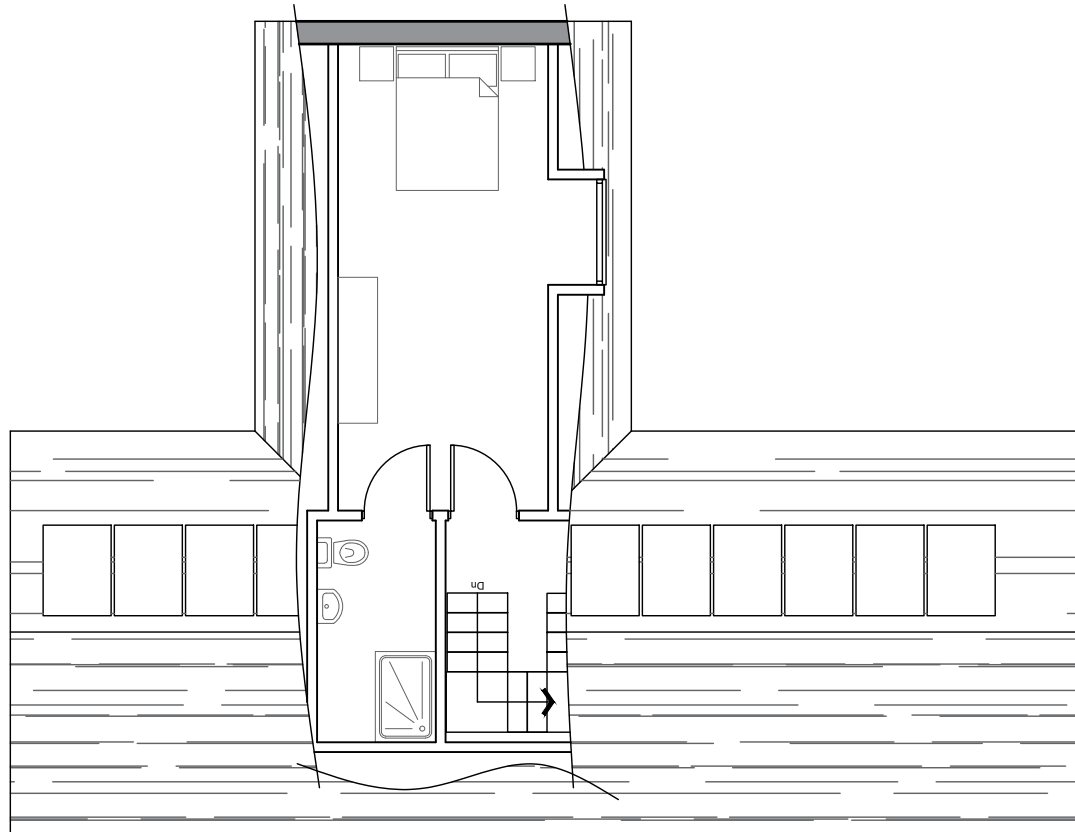


FIRST FLOOR PLAN

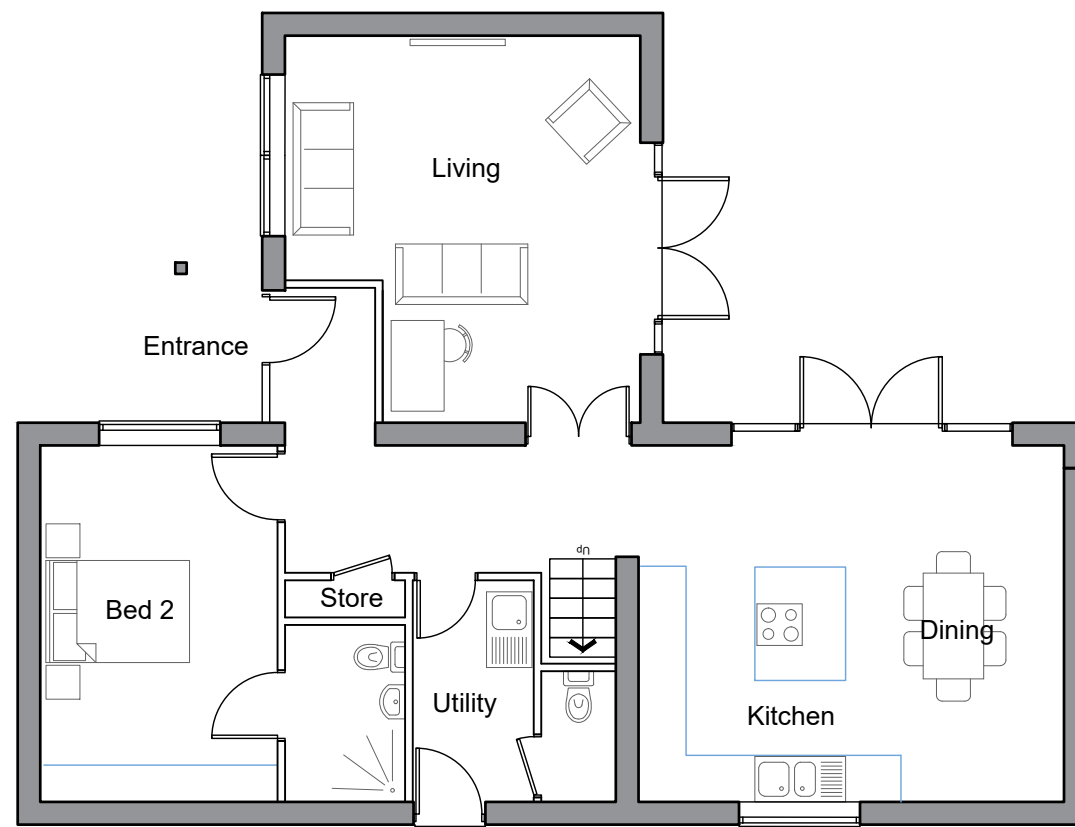

GROUND FLOOR PLAN

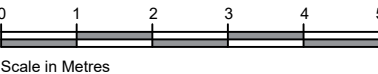

116sq m - 1,248sq ft | 2 Bed, 4 person chalet bungalow

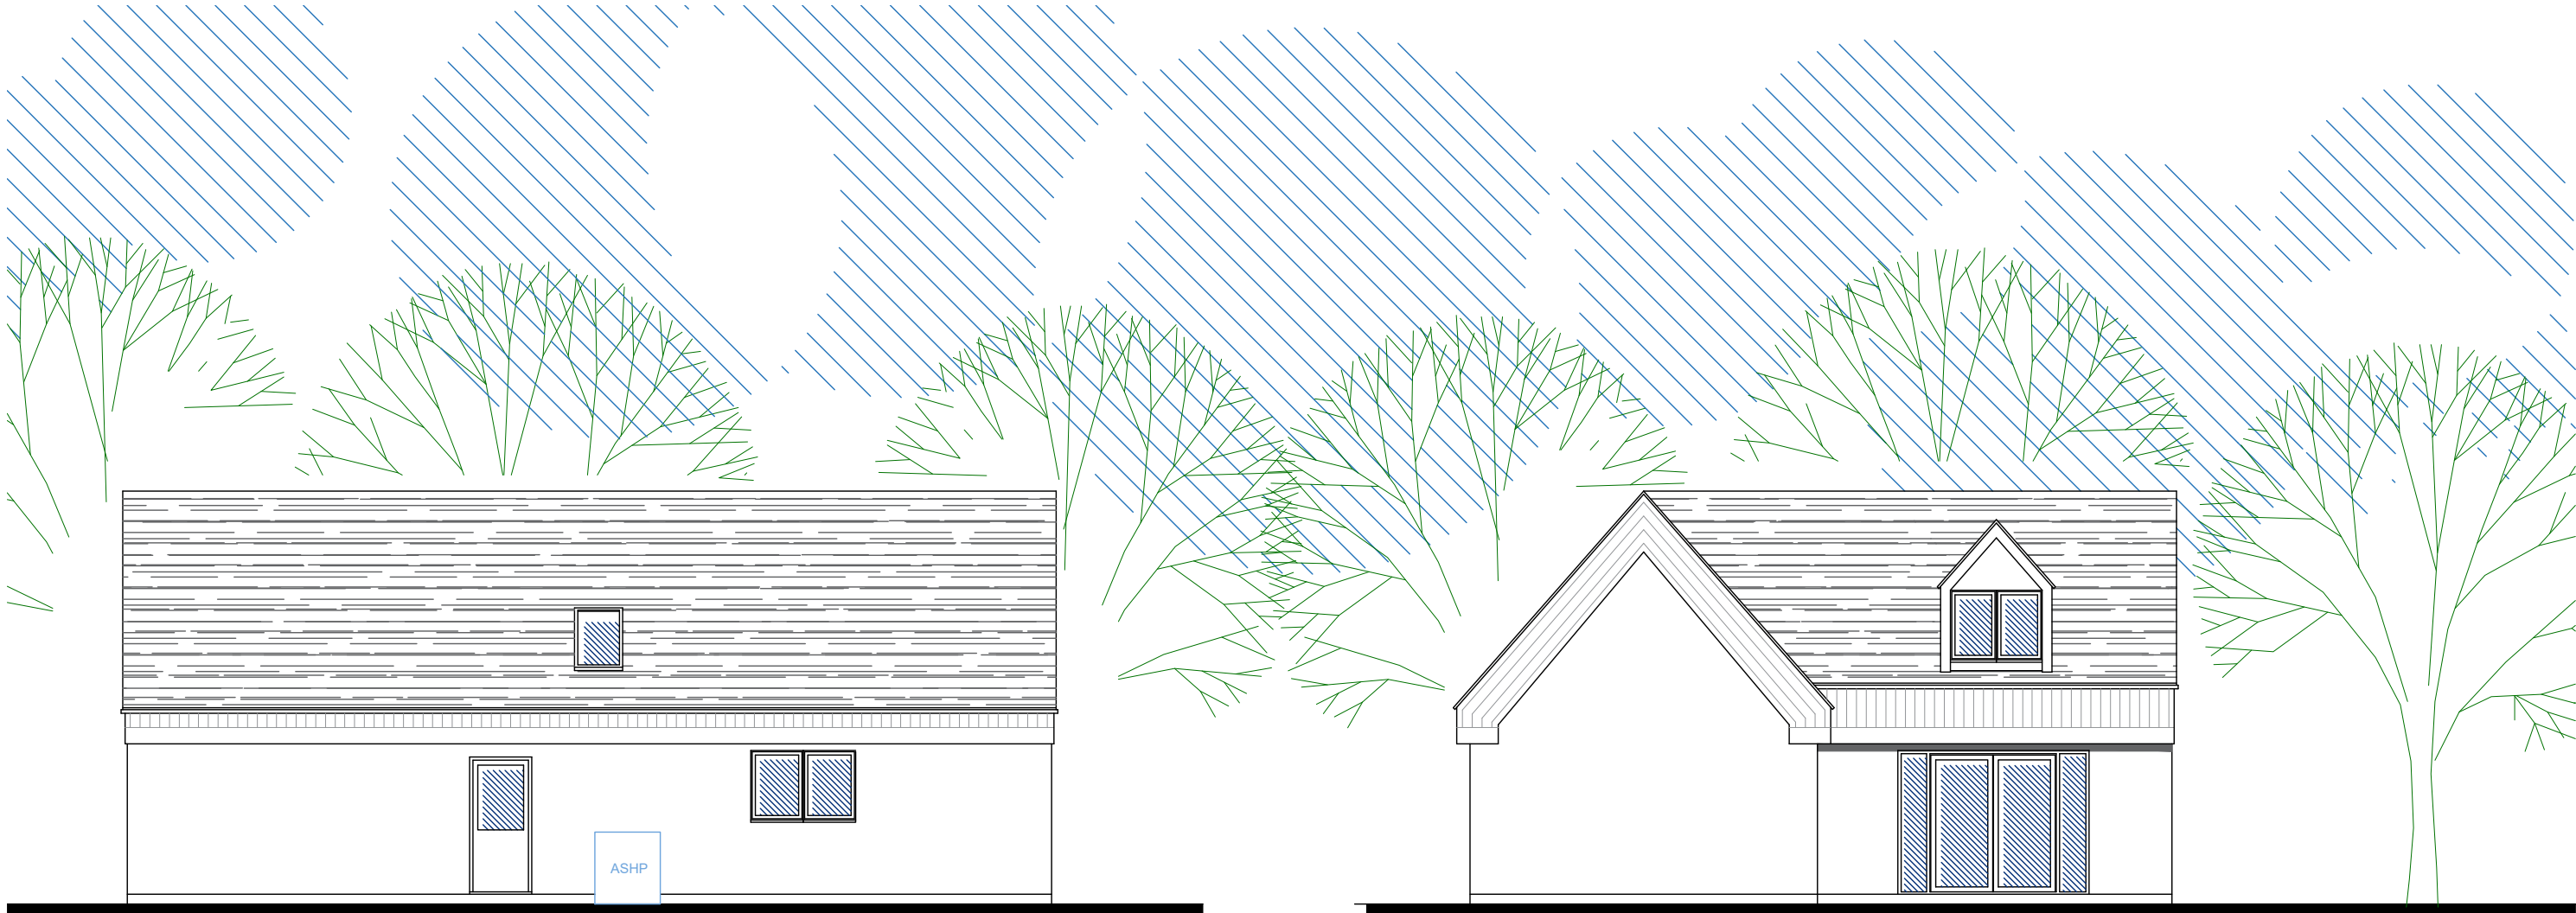

SIDE ELEVATION (North West)

ENTRANCE ELEVATION (South West)



SIDE ELEVATION (South East)

ENTRANCE ELEVATION (North East)

This drawing is the property of Ortus and may not be used, re-produced or copied without the written consent of Ortus. This drawing must not be scaled for construction purposes. Figured dimensions only to be used. Where applicable all dimensions are to be checked on site before any work is put in hand.

**CLIENT** - Aspire Homes & Developments Ltd  
**PROJECT** - Four Cross, Stoke Gabriel  
**DATE** - 23.03.23

**DRAWING** - Plot 4 Details  
**SCALE** - 1:100 @ A2  
**Dwg. Ref** - **2230/204e**